




Rev.	Date	Description	Drn.	Chk.
A	22.07.24	External windows to classroom amended	PA	RB

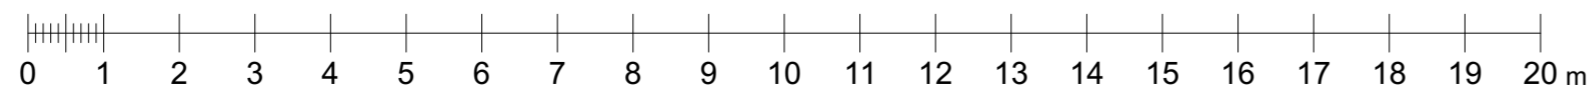

JOB
**STAWLEY PRIMARY SCHOOL, NEW SCHOOL BUILDING AND
 DEMOLITION OF EXISTING SCHOOL, SOMERSET**

DRAWING TITLE
PROPOSED BUILDING PLAN

DATE	SCALE	BY	CK'D
APR 24	1:100 @ A2	PA	RB
JOB NO.	DRG NO.	REV	
4428	305	A	